

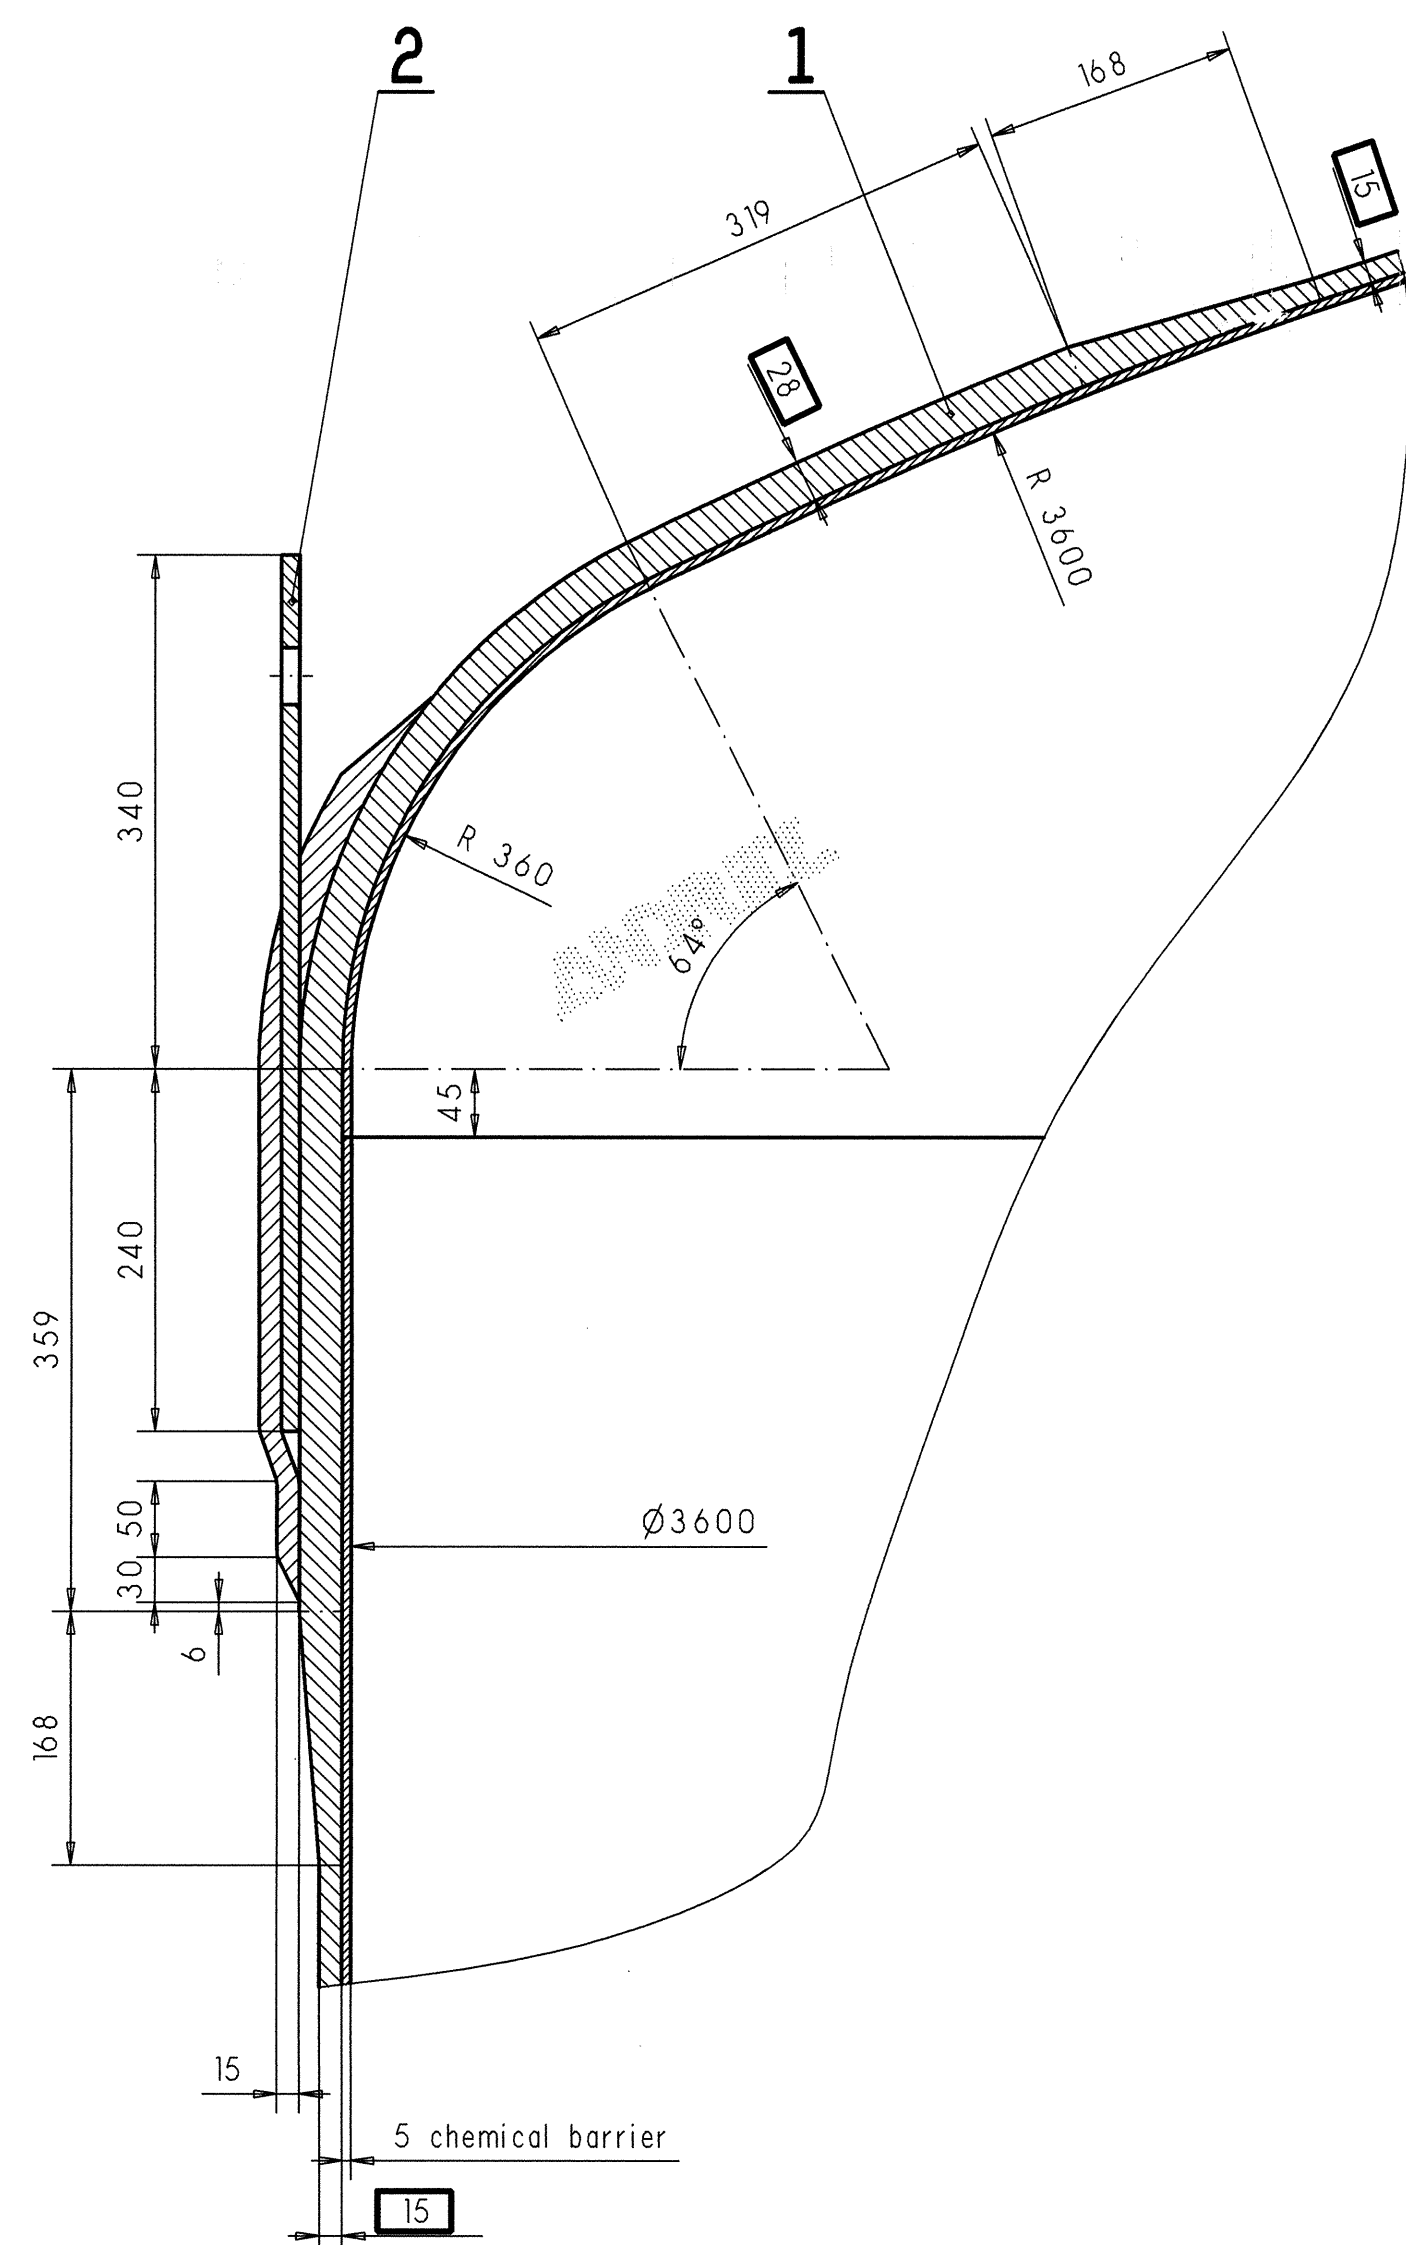
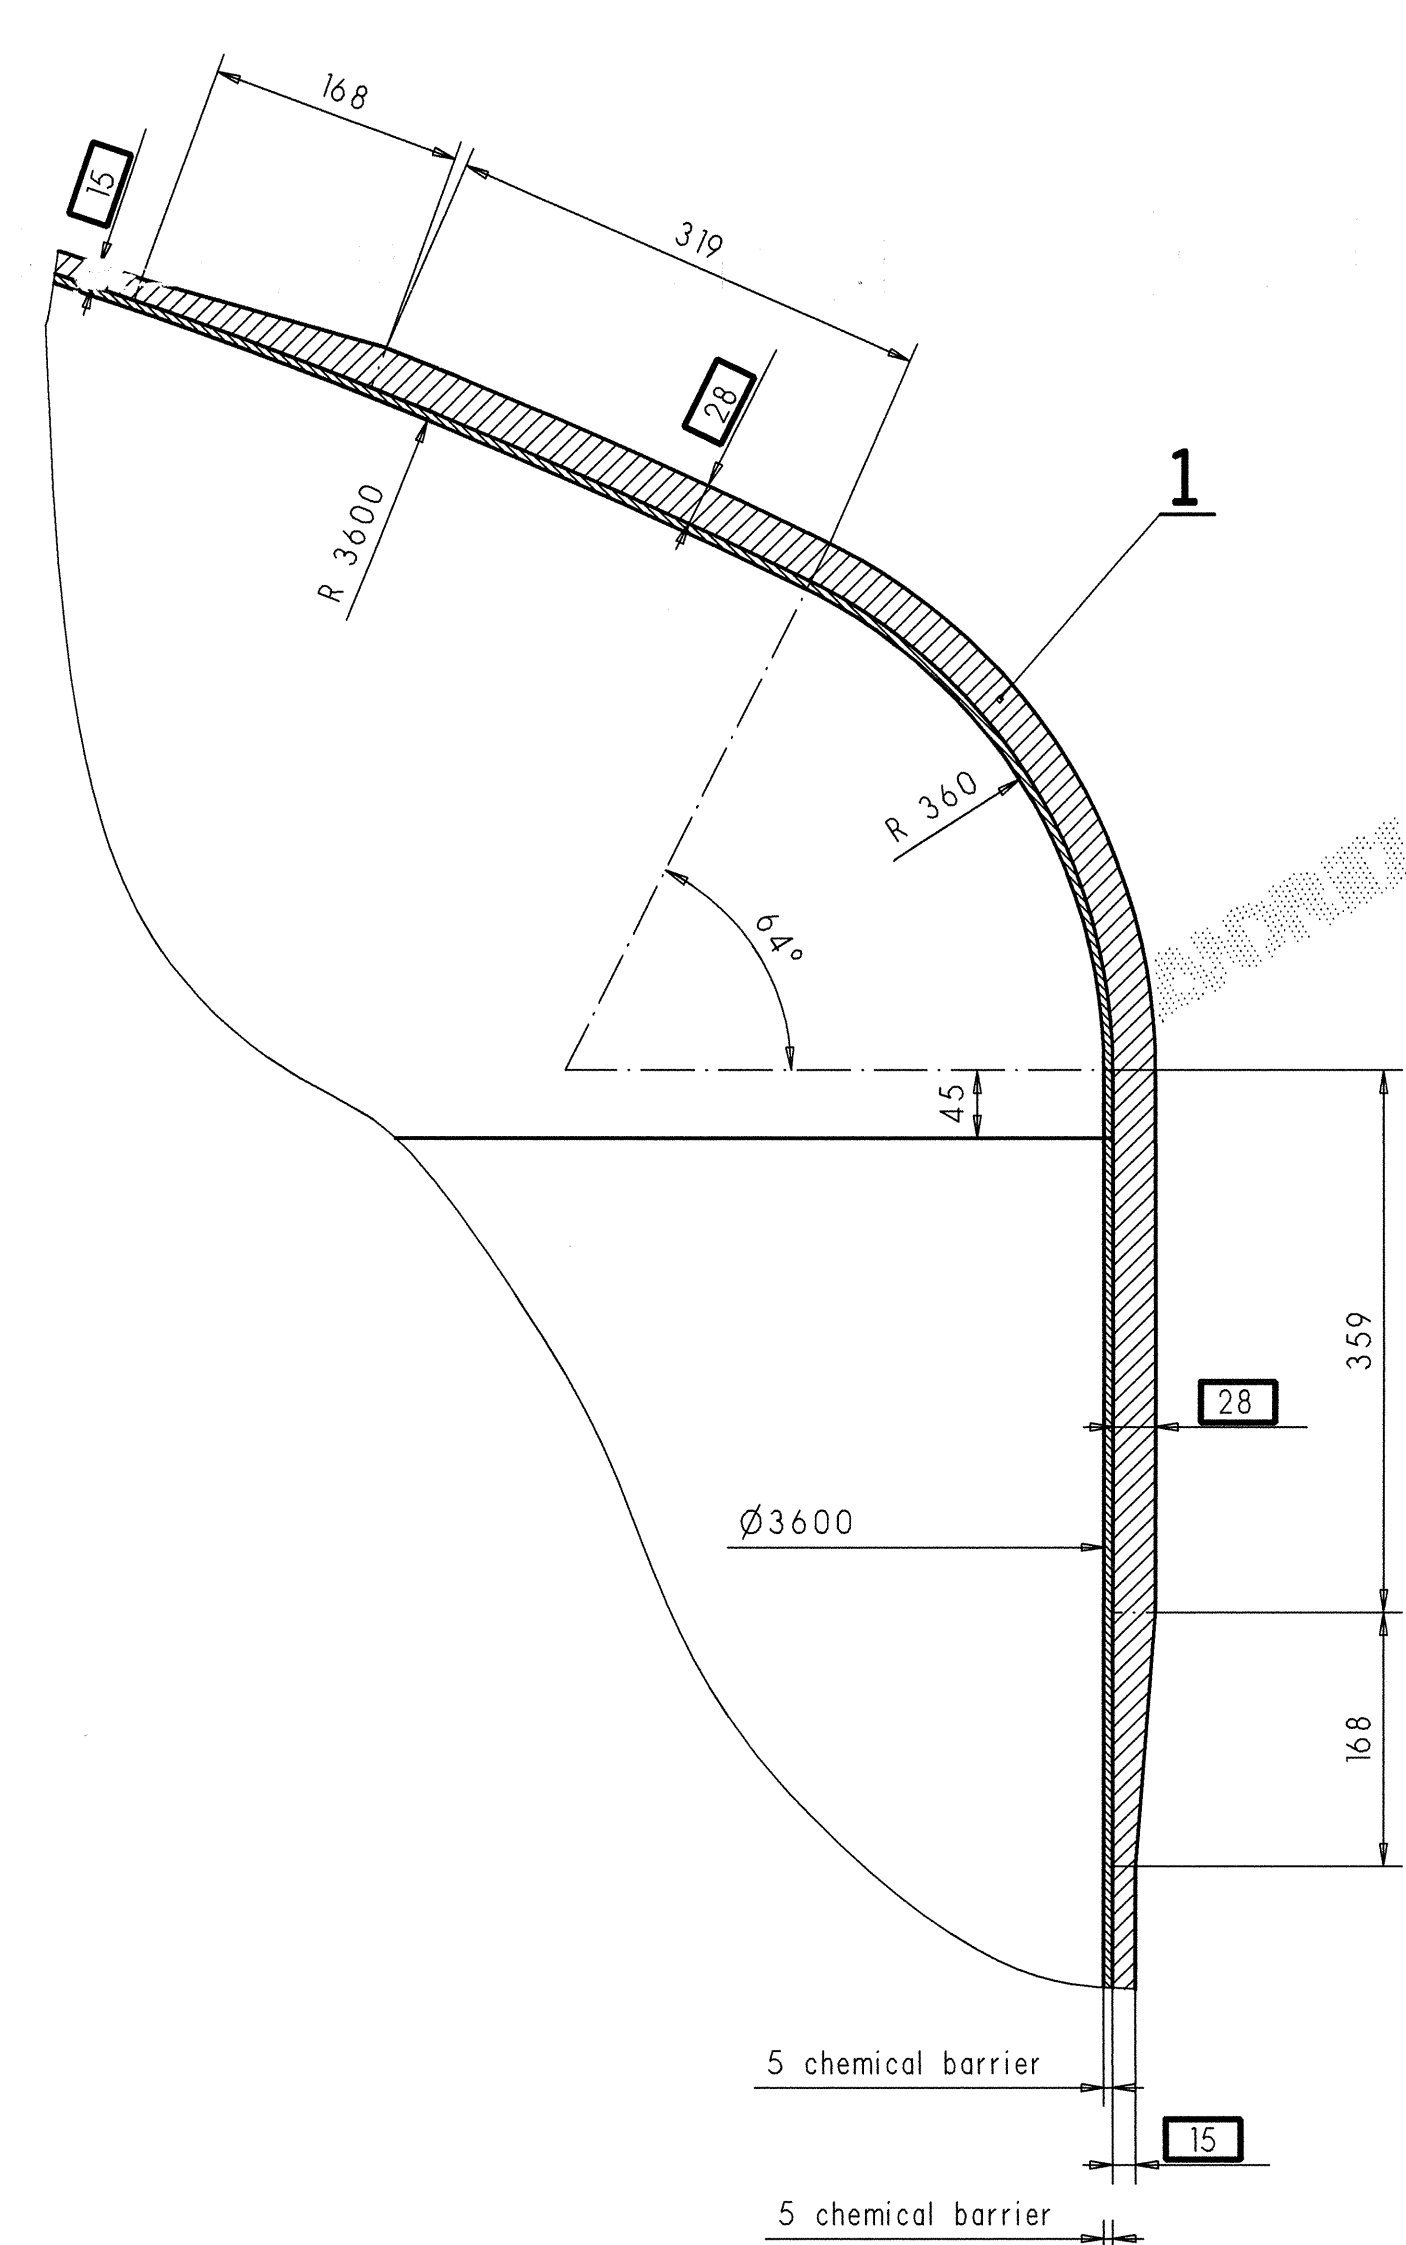


detail Tdetail U


section A-A  
1:5

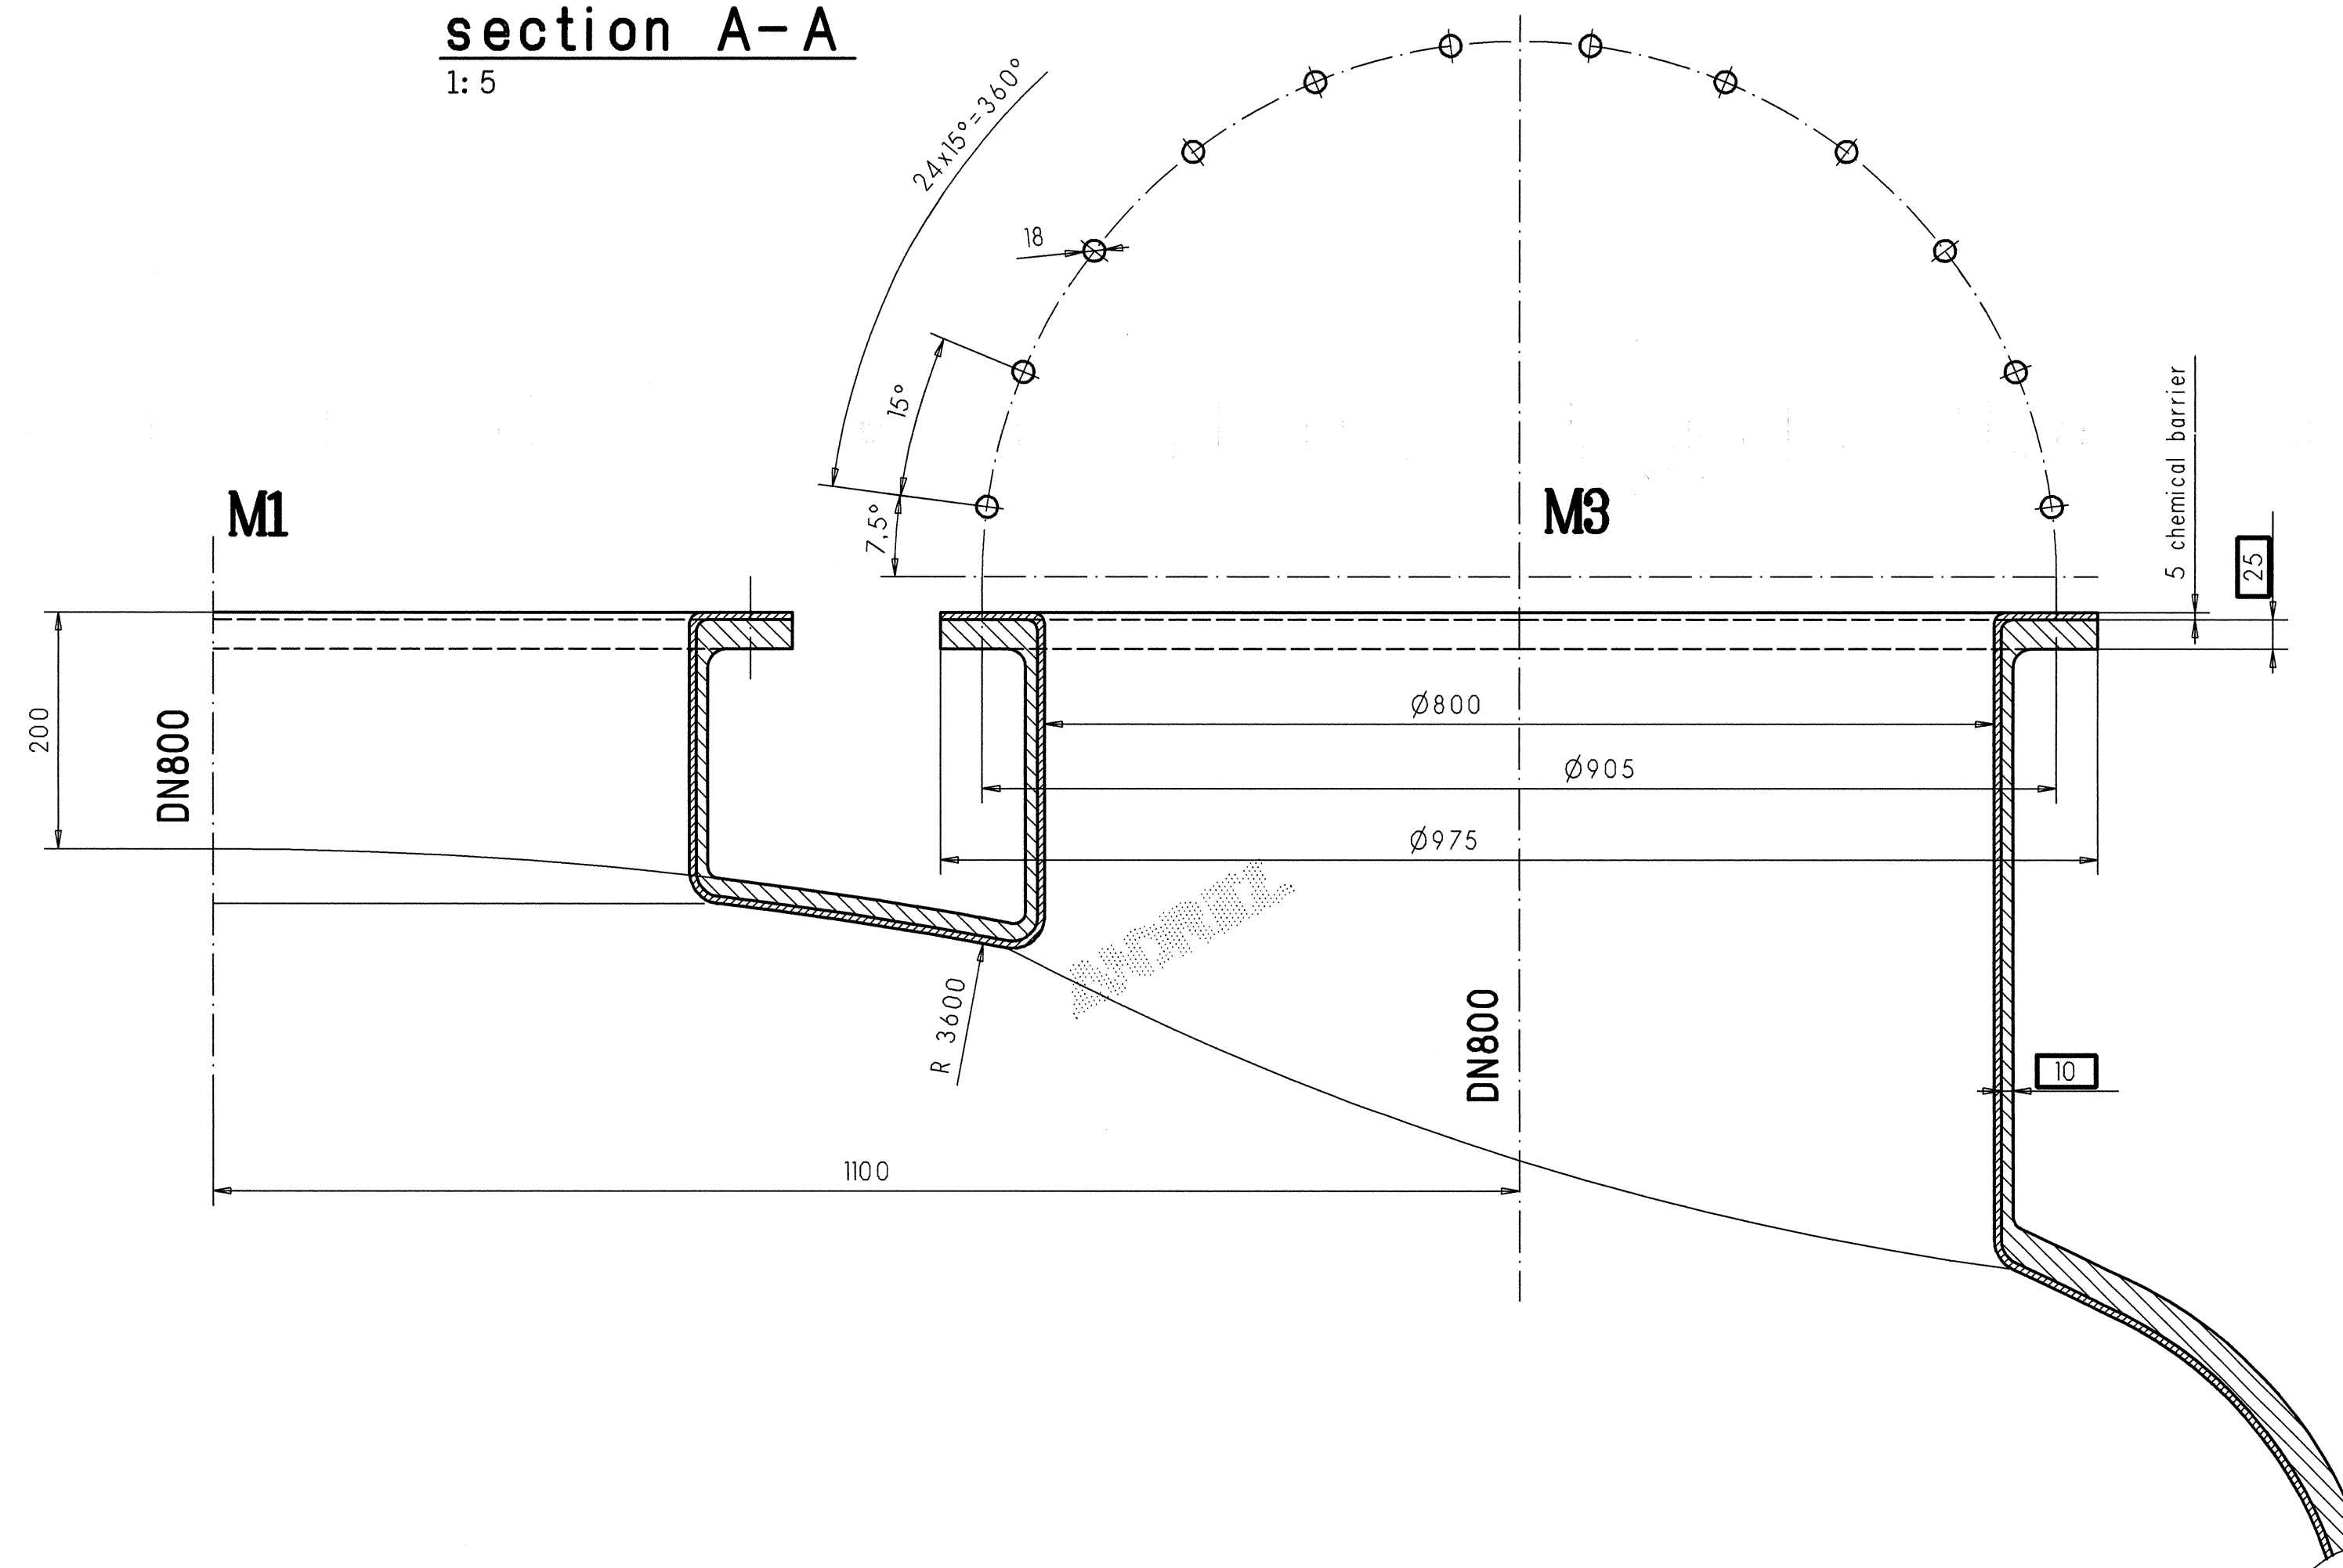


section B-B  
1: 5

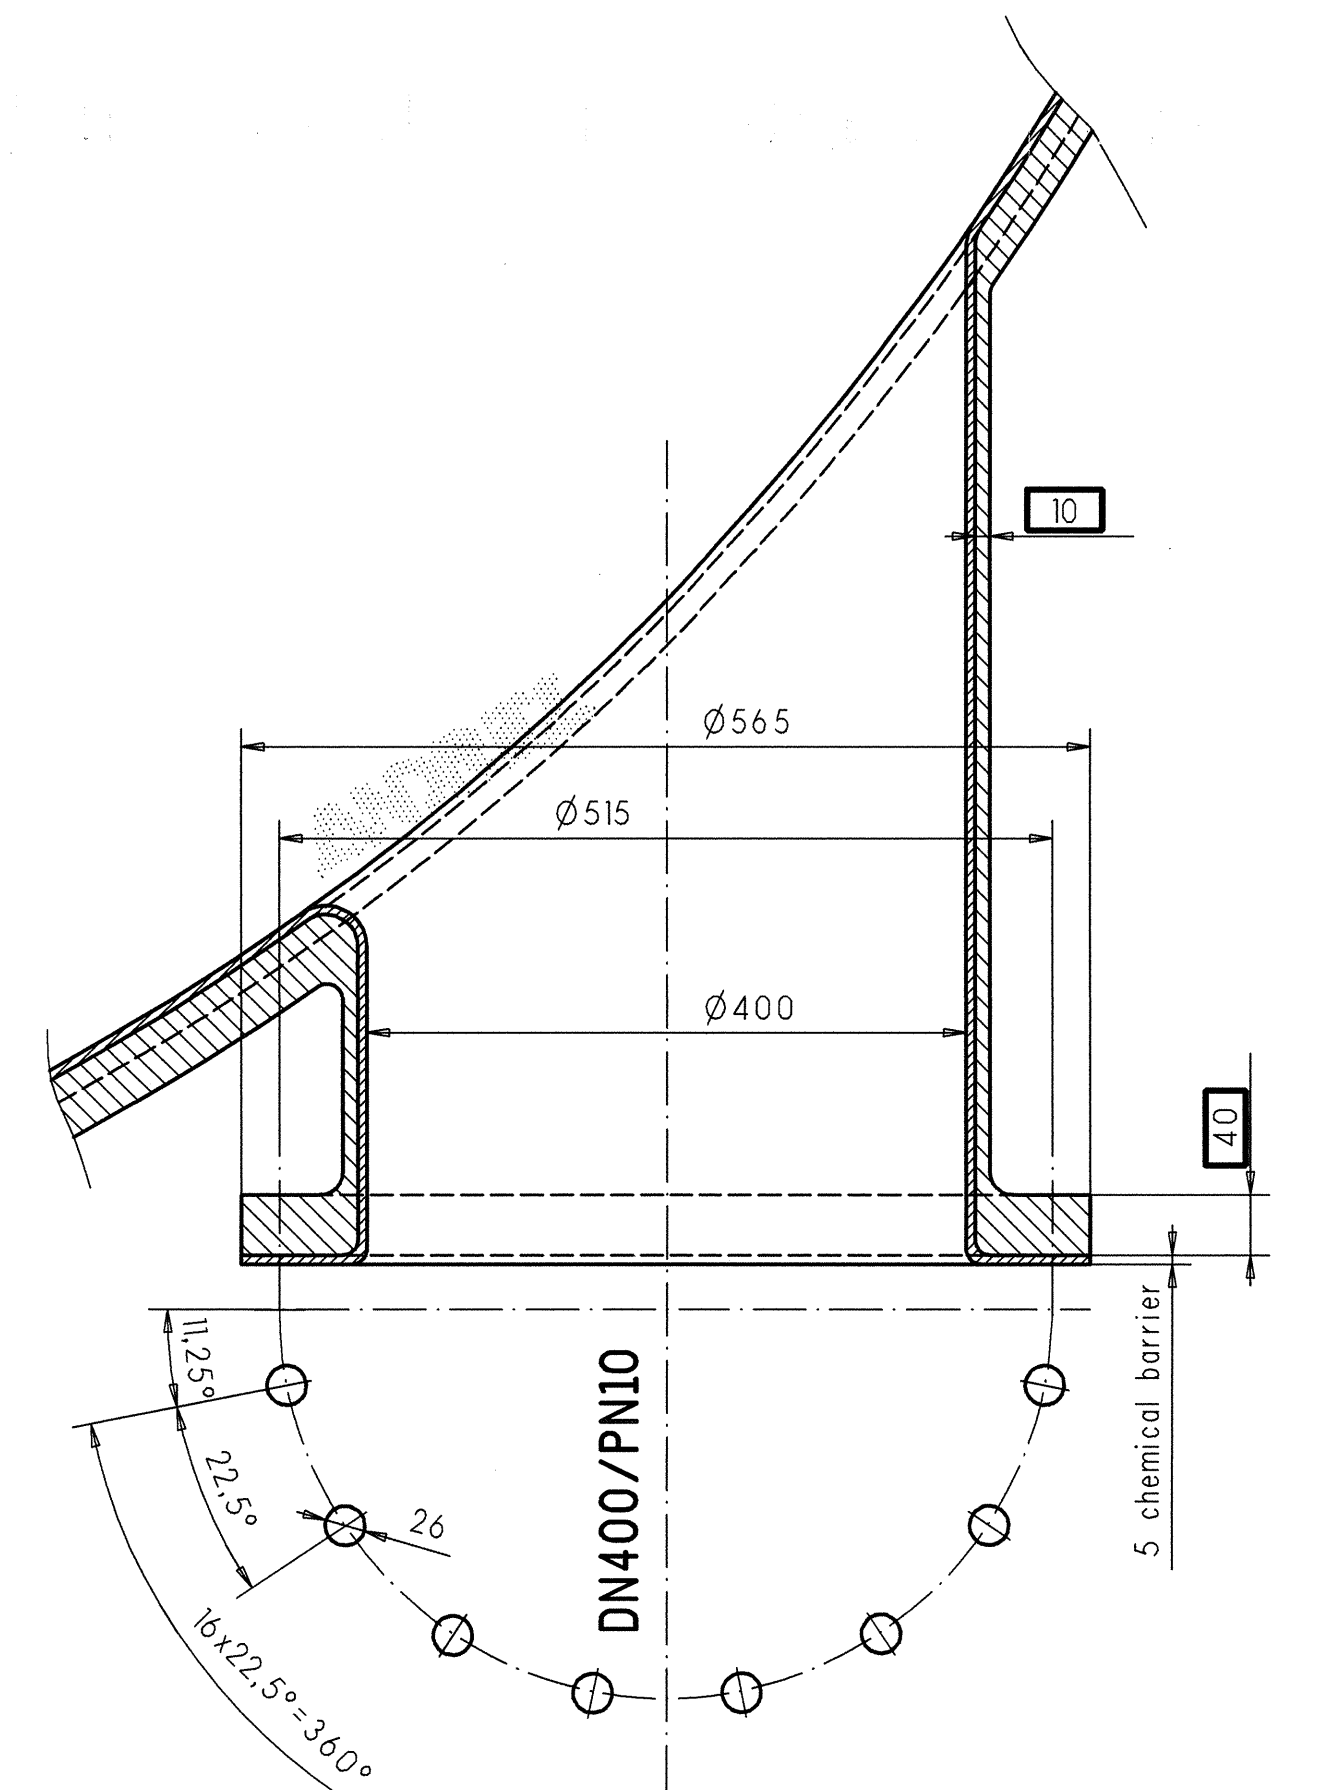



detail N3  
1:5

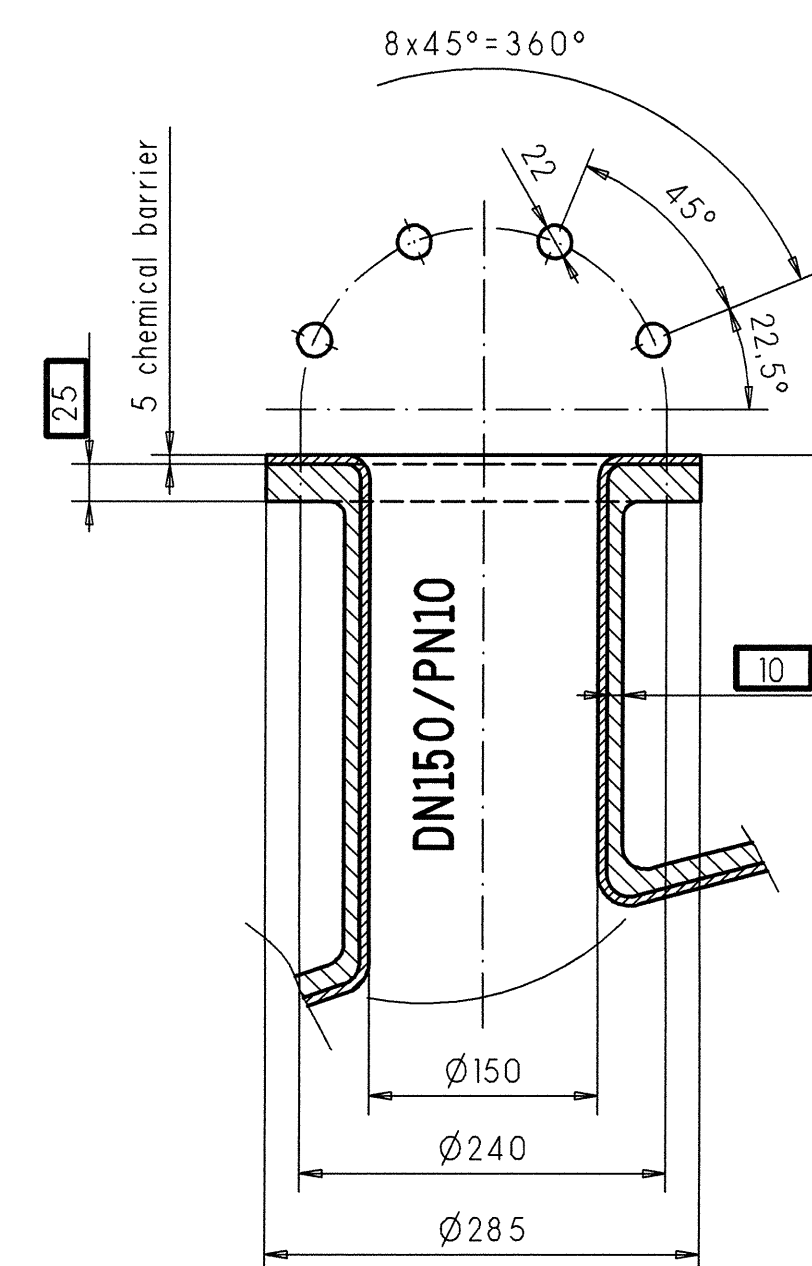


detail N1.N2  
1: 5

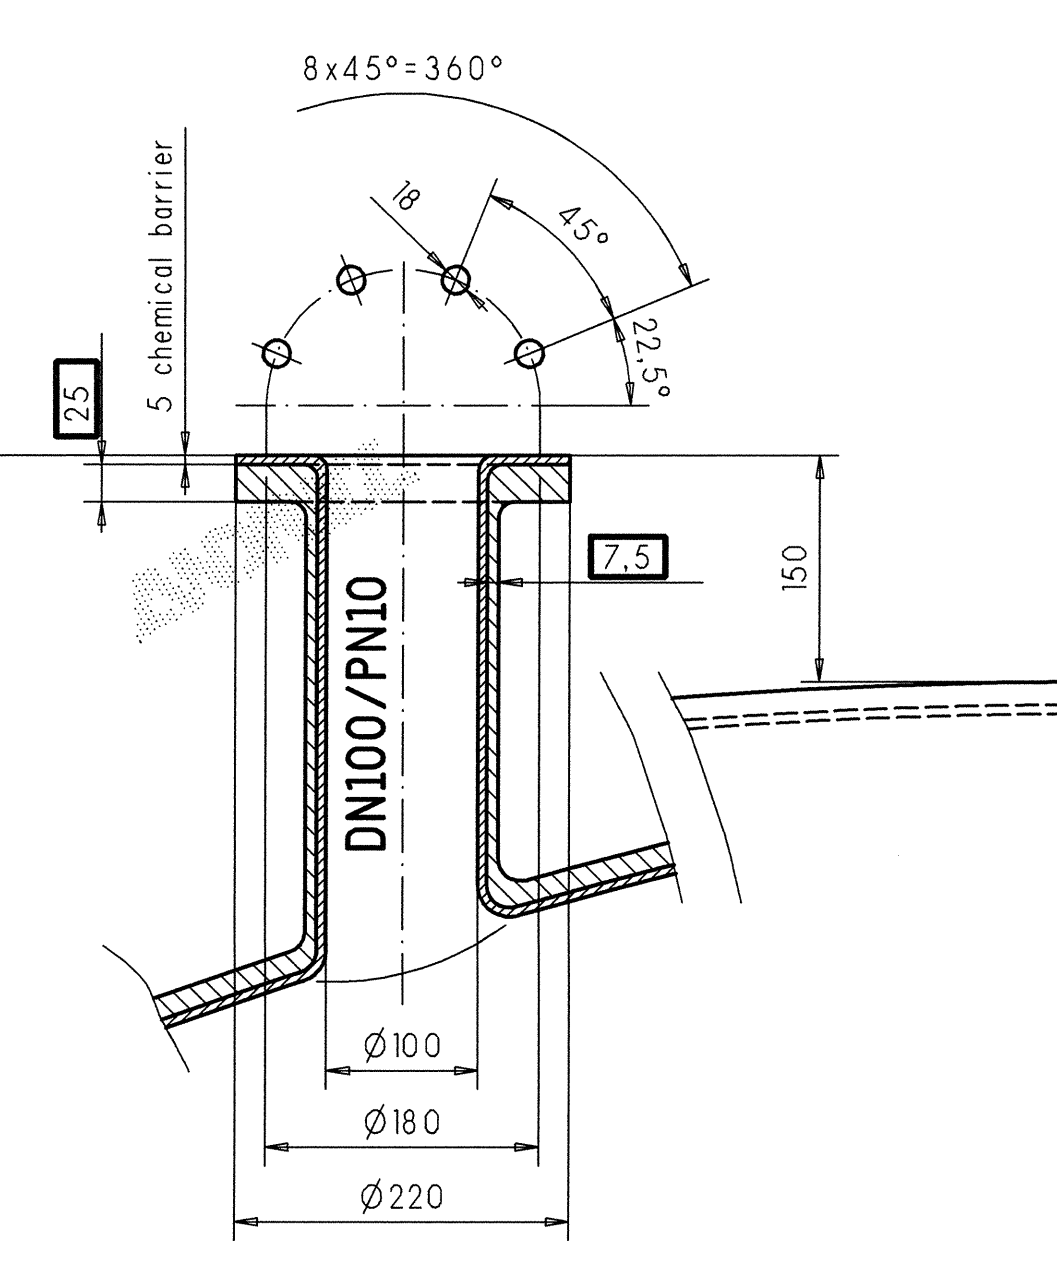


detail W

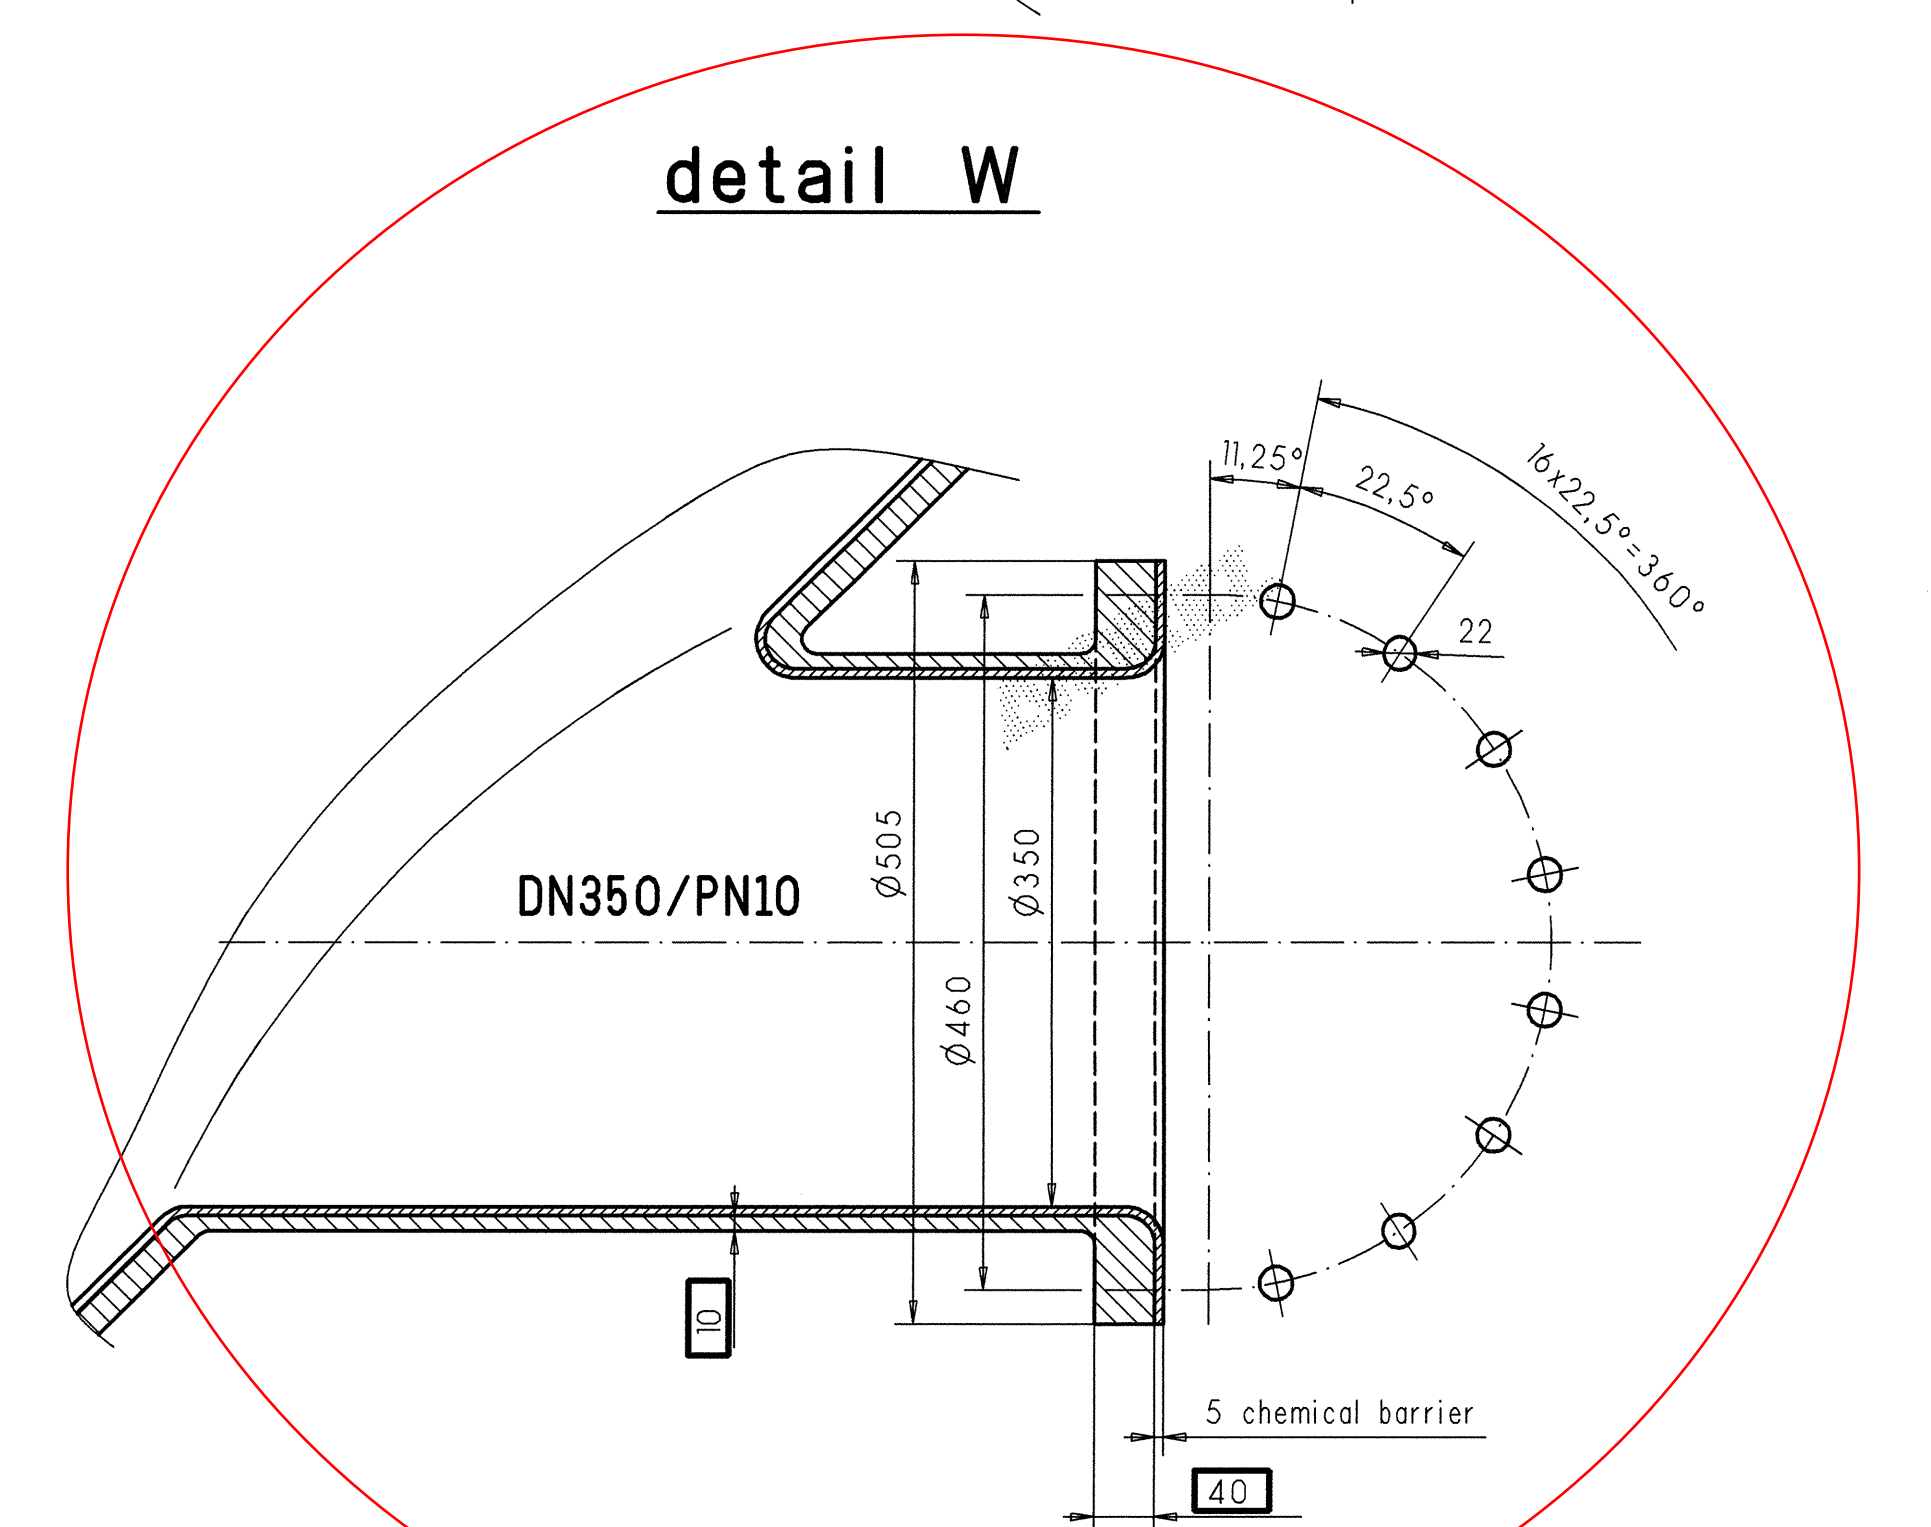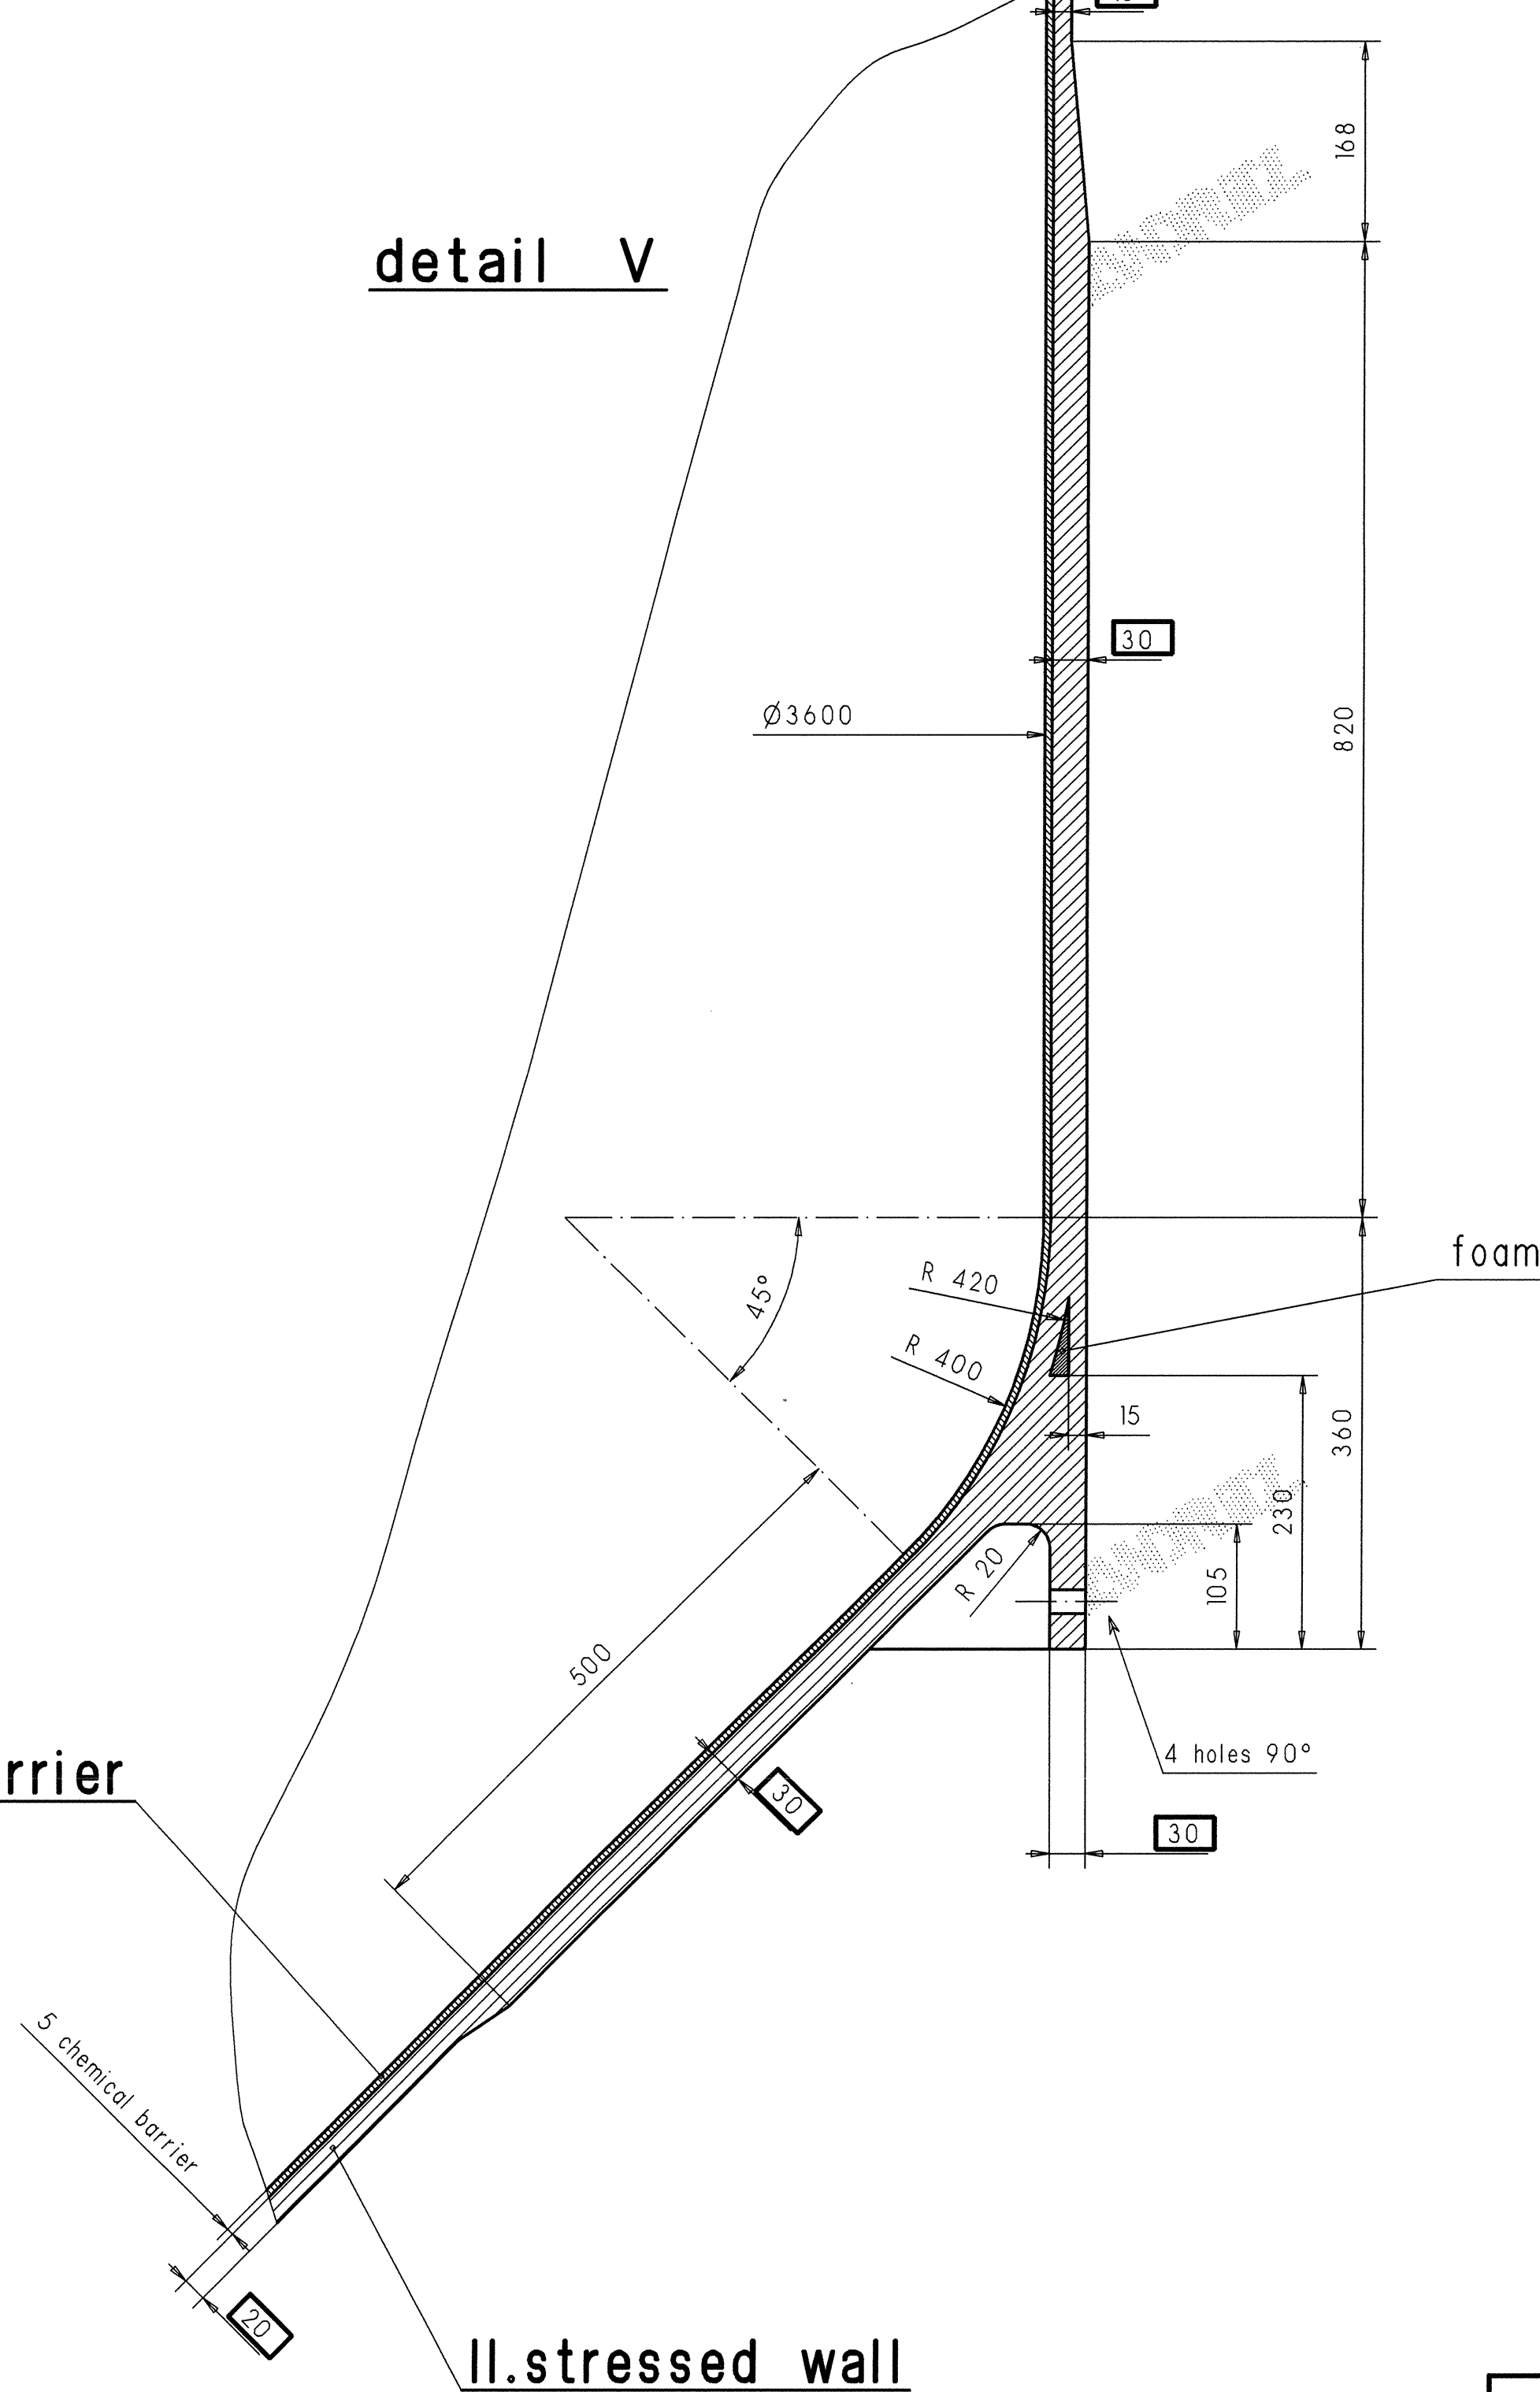detail V


item 2

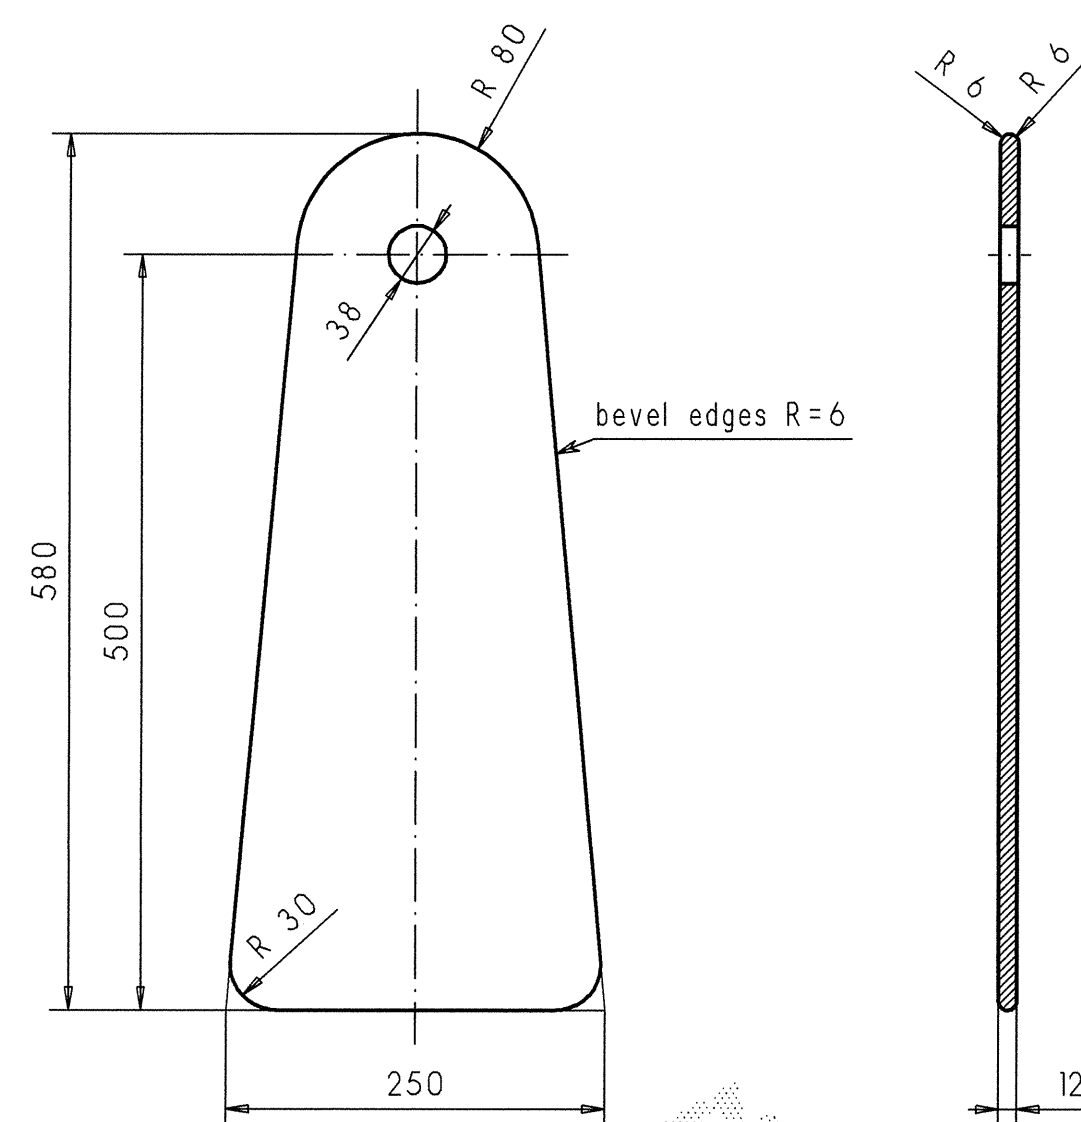



detail X

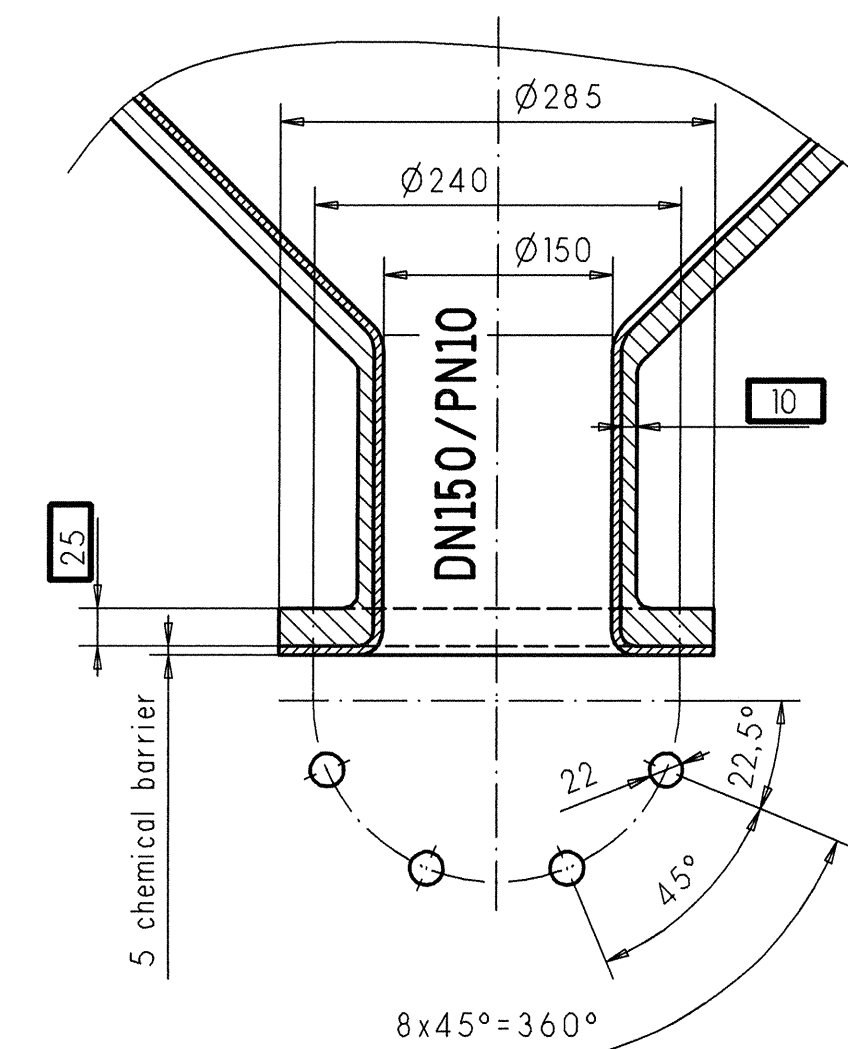


detail N11  
1: 5

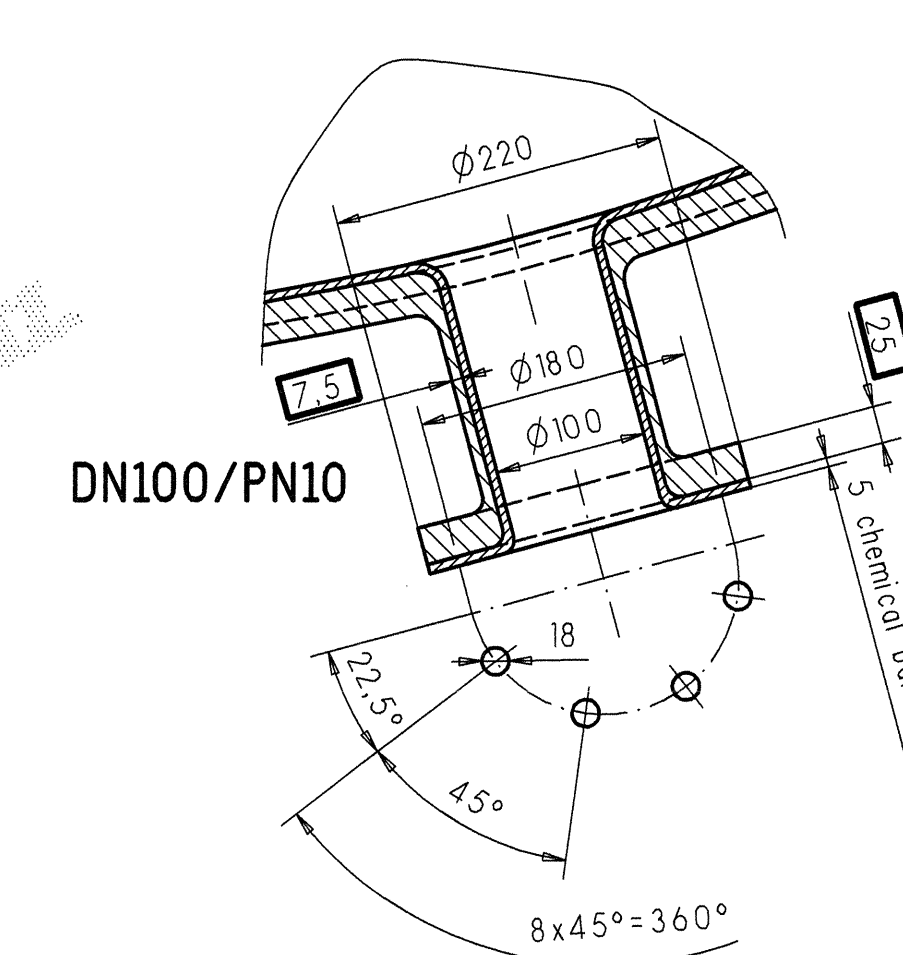

detail Z

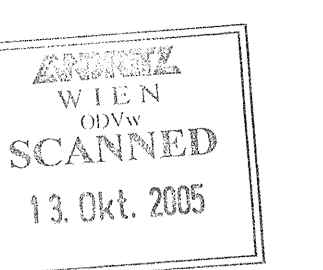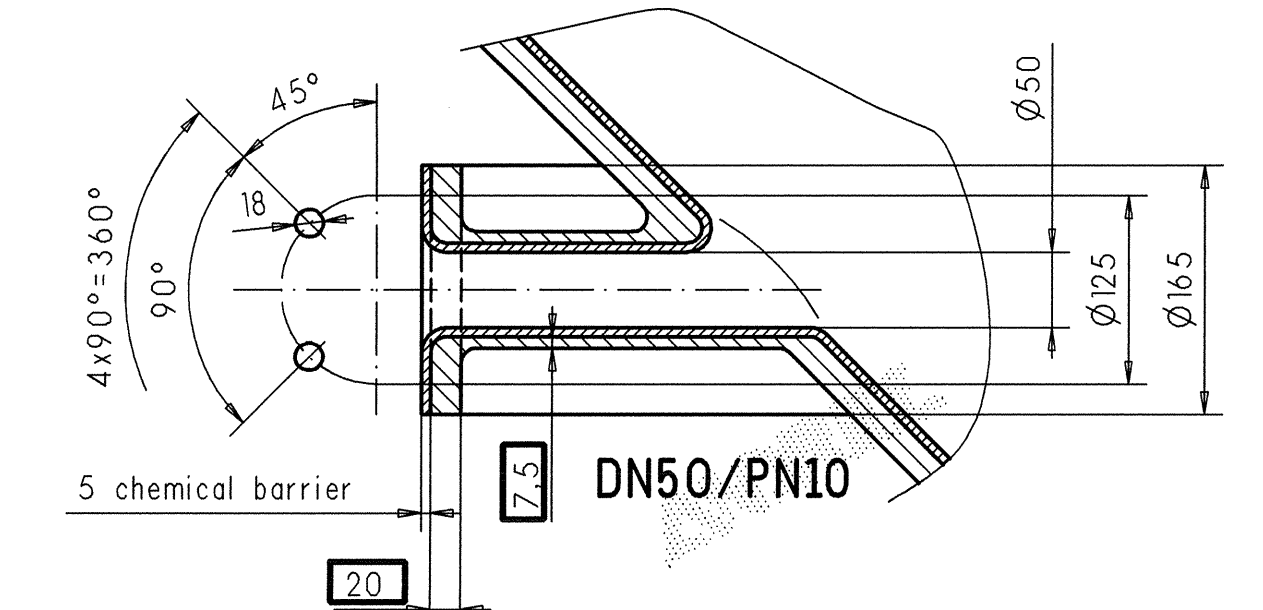

 <b>JISCO</b>	<b>COLD ROLLING STAINLESS STEEL PLANT</b>			
	DWG No.	SHEET OF	ASSEMBLY DWG No.	MARK
	DWG No.			PAGE

[illegible]

□ This dimensions is the minimum wall thickness based on the described stressed wall construction and on proper workmanship and sound engineering practice.